



ÖPPEN PERGOLA, FRONT

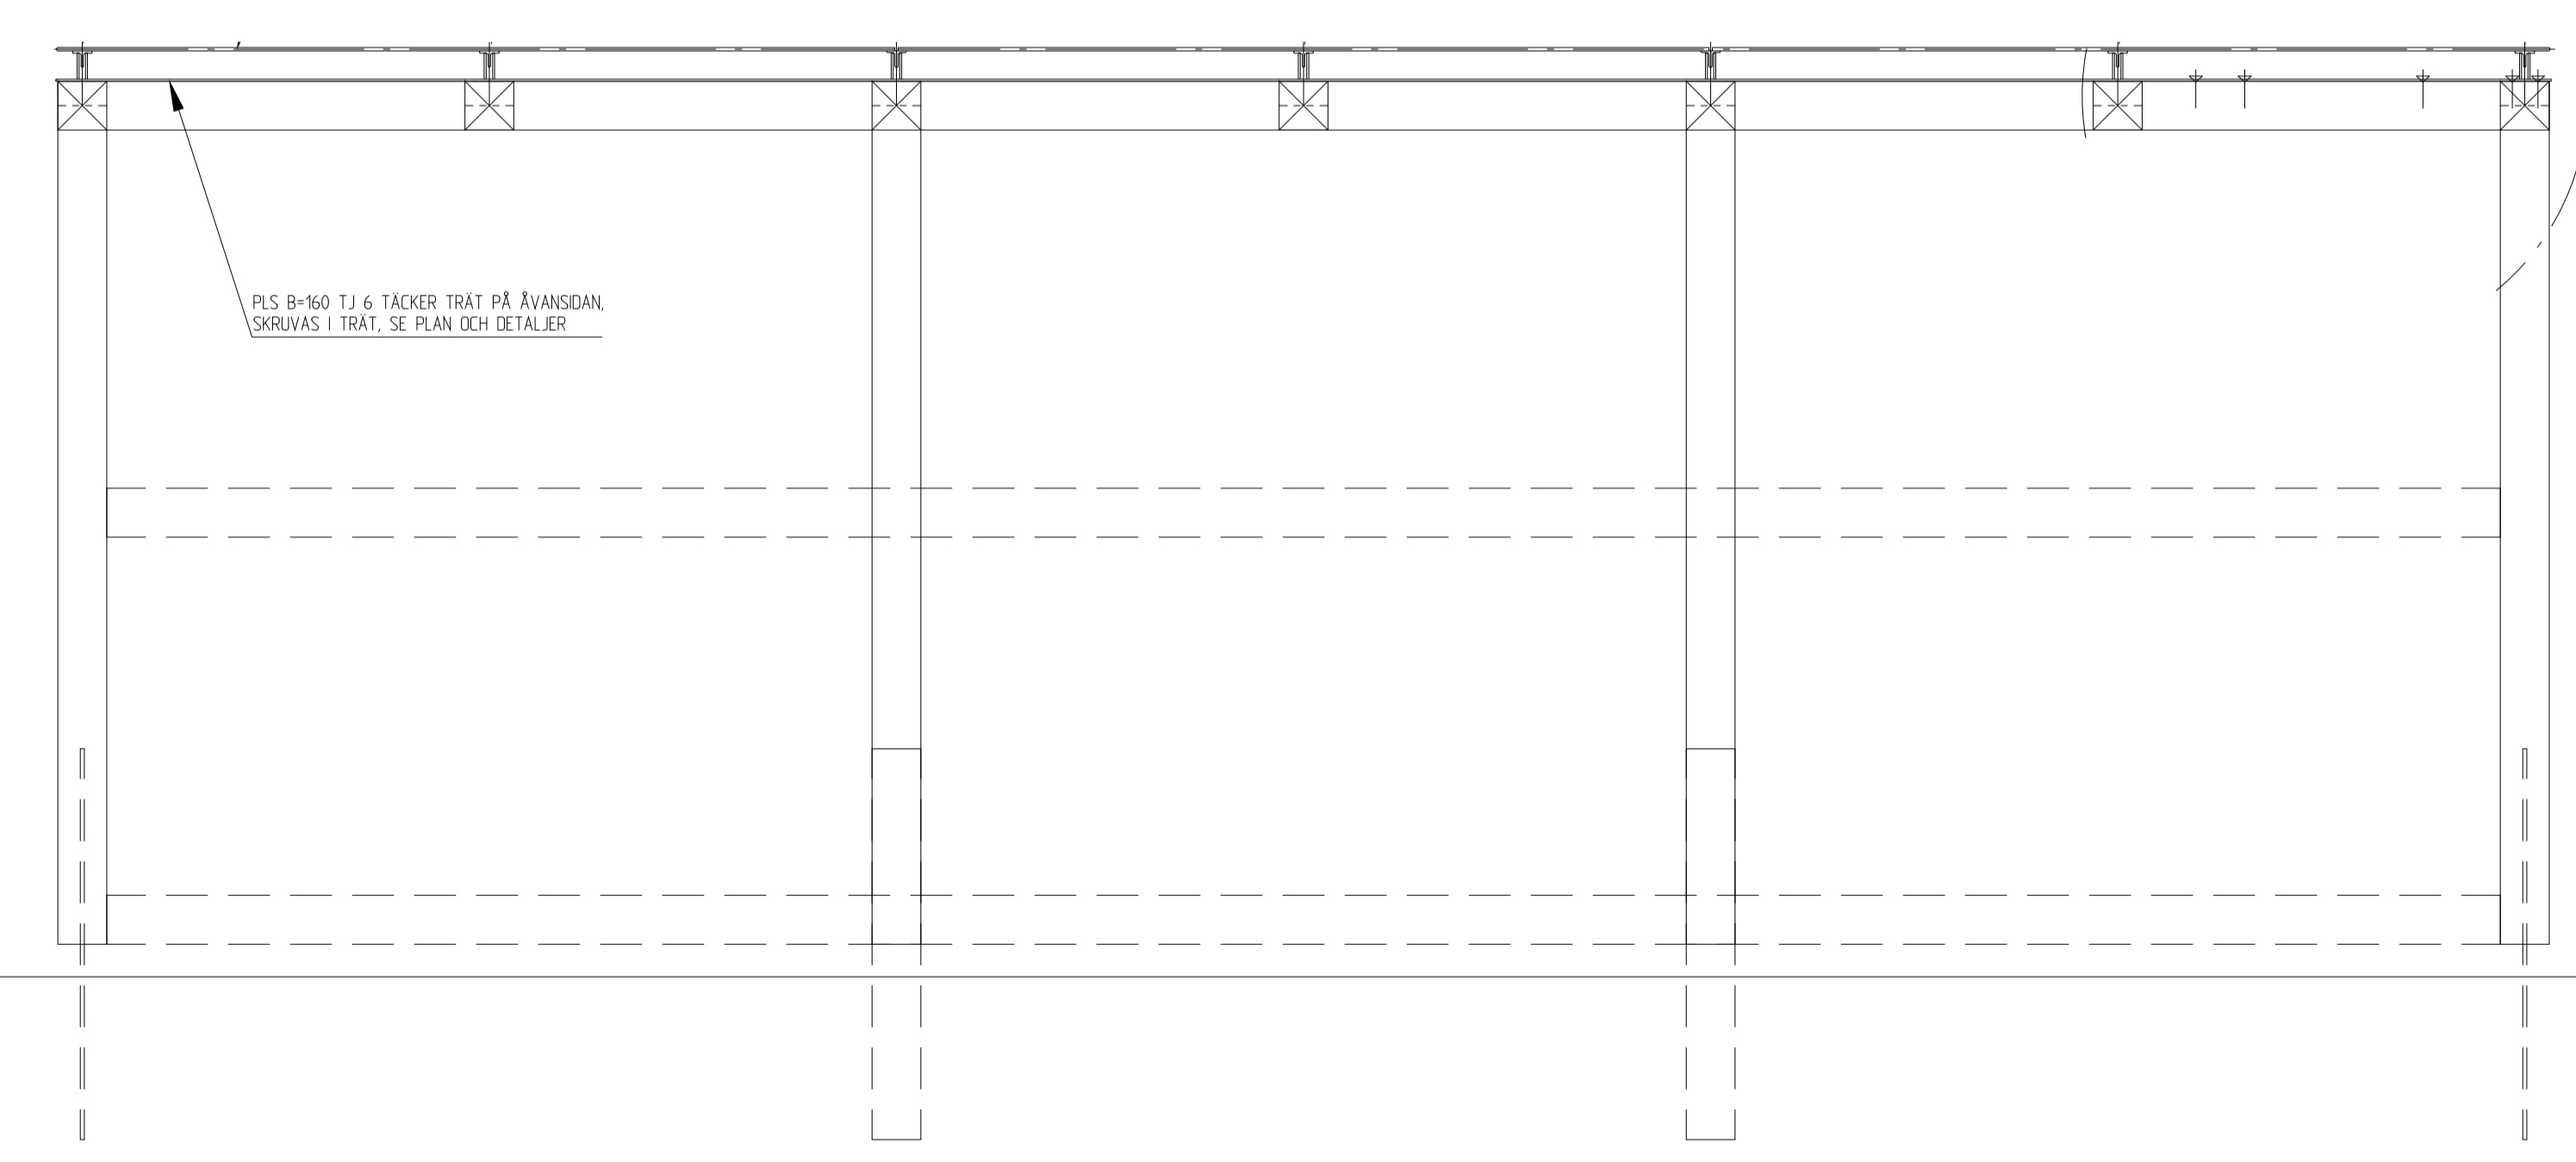

ÖPPEN PERGOLA, SEKTION

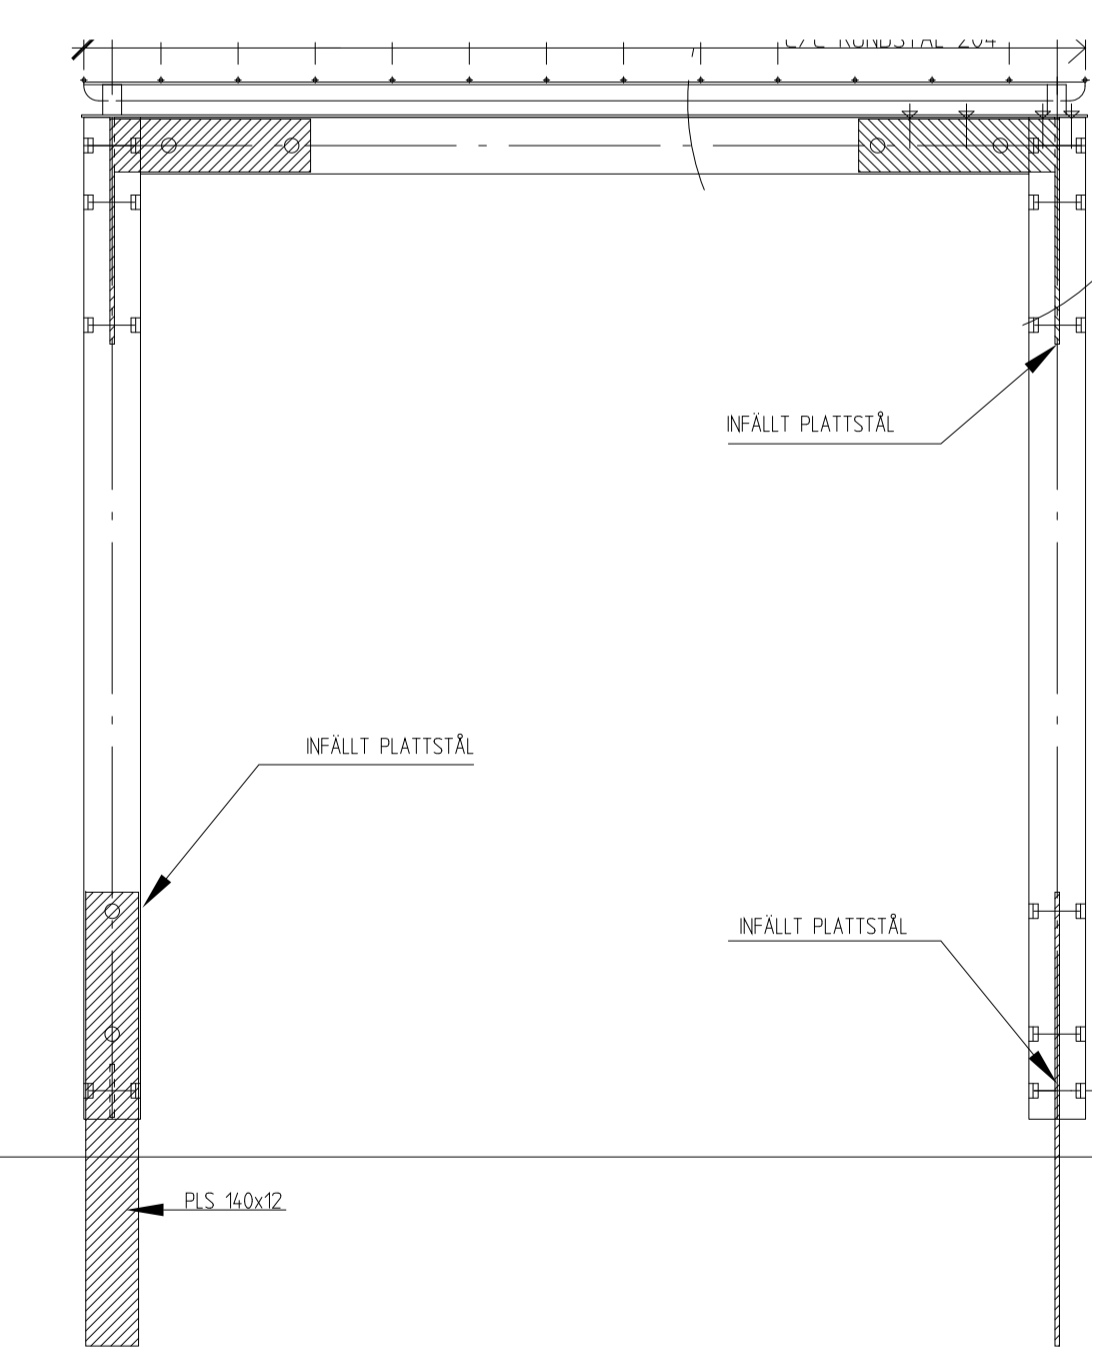

GAVEL